

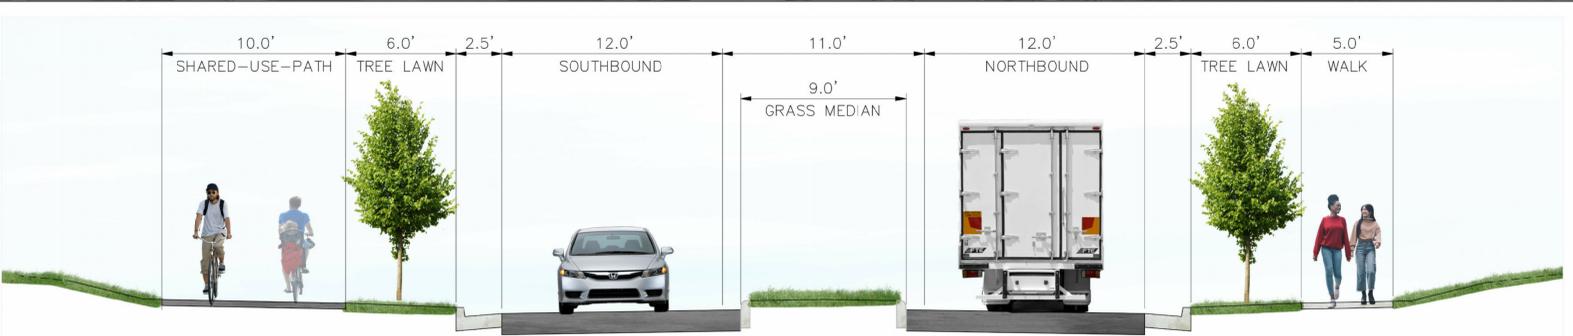


LEGEND

PROPOSED PAVEMENT IMPROVEMENT	
PROPOSED WALK / PATH	
PROPOSED TREE LAWN	
EXISTING RIGHT-OF-WAY	
PROPOSED RIGHT-OF-WAY	
SIGNALIZED INTERSECTION	
PROPOSED GRASS AREA	

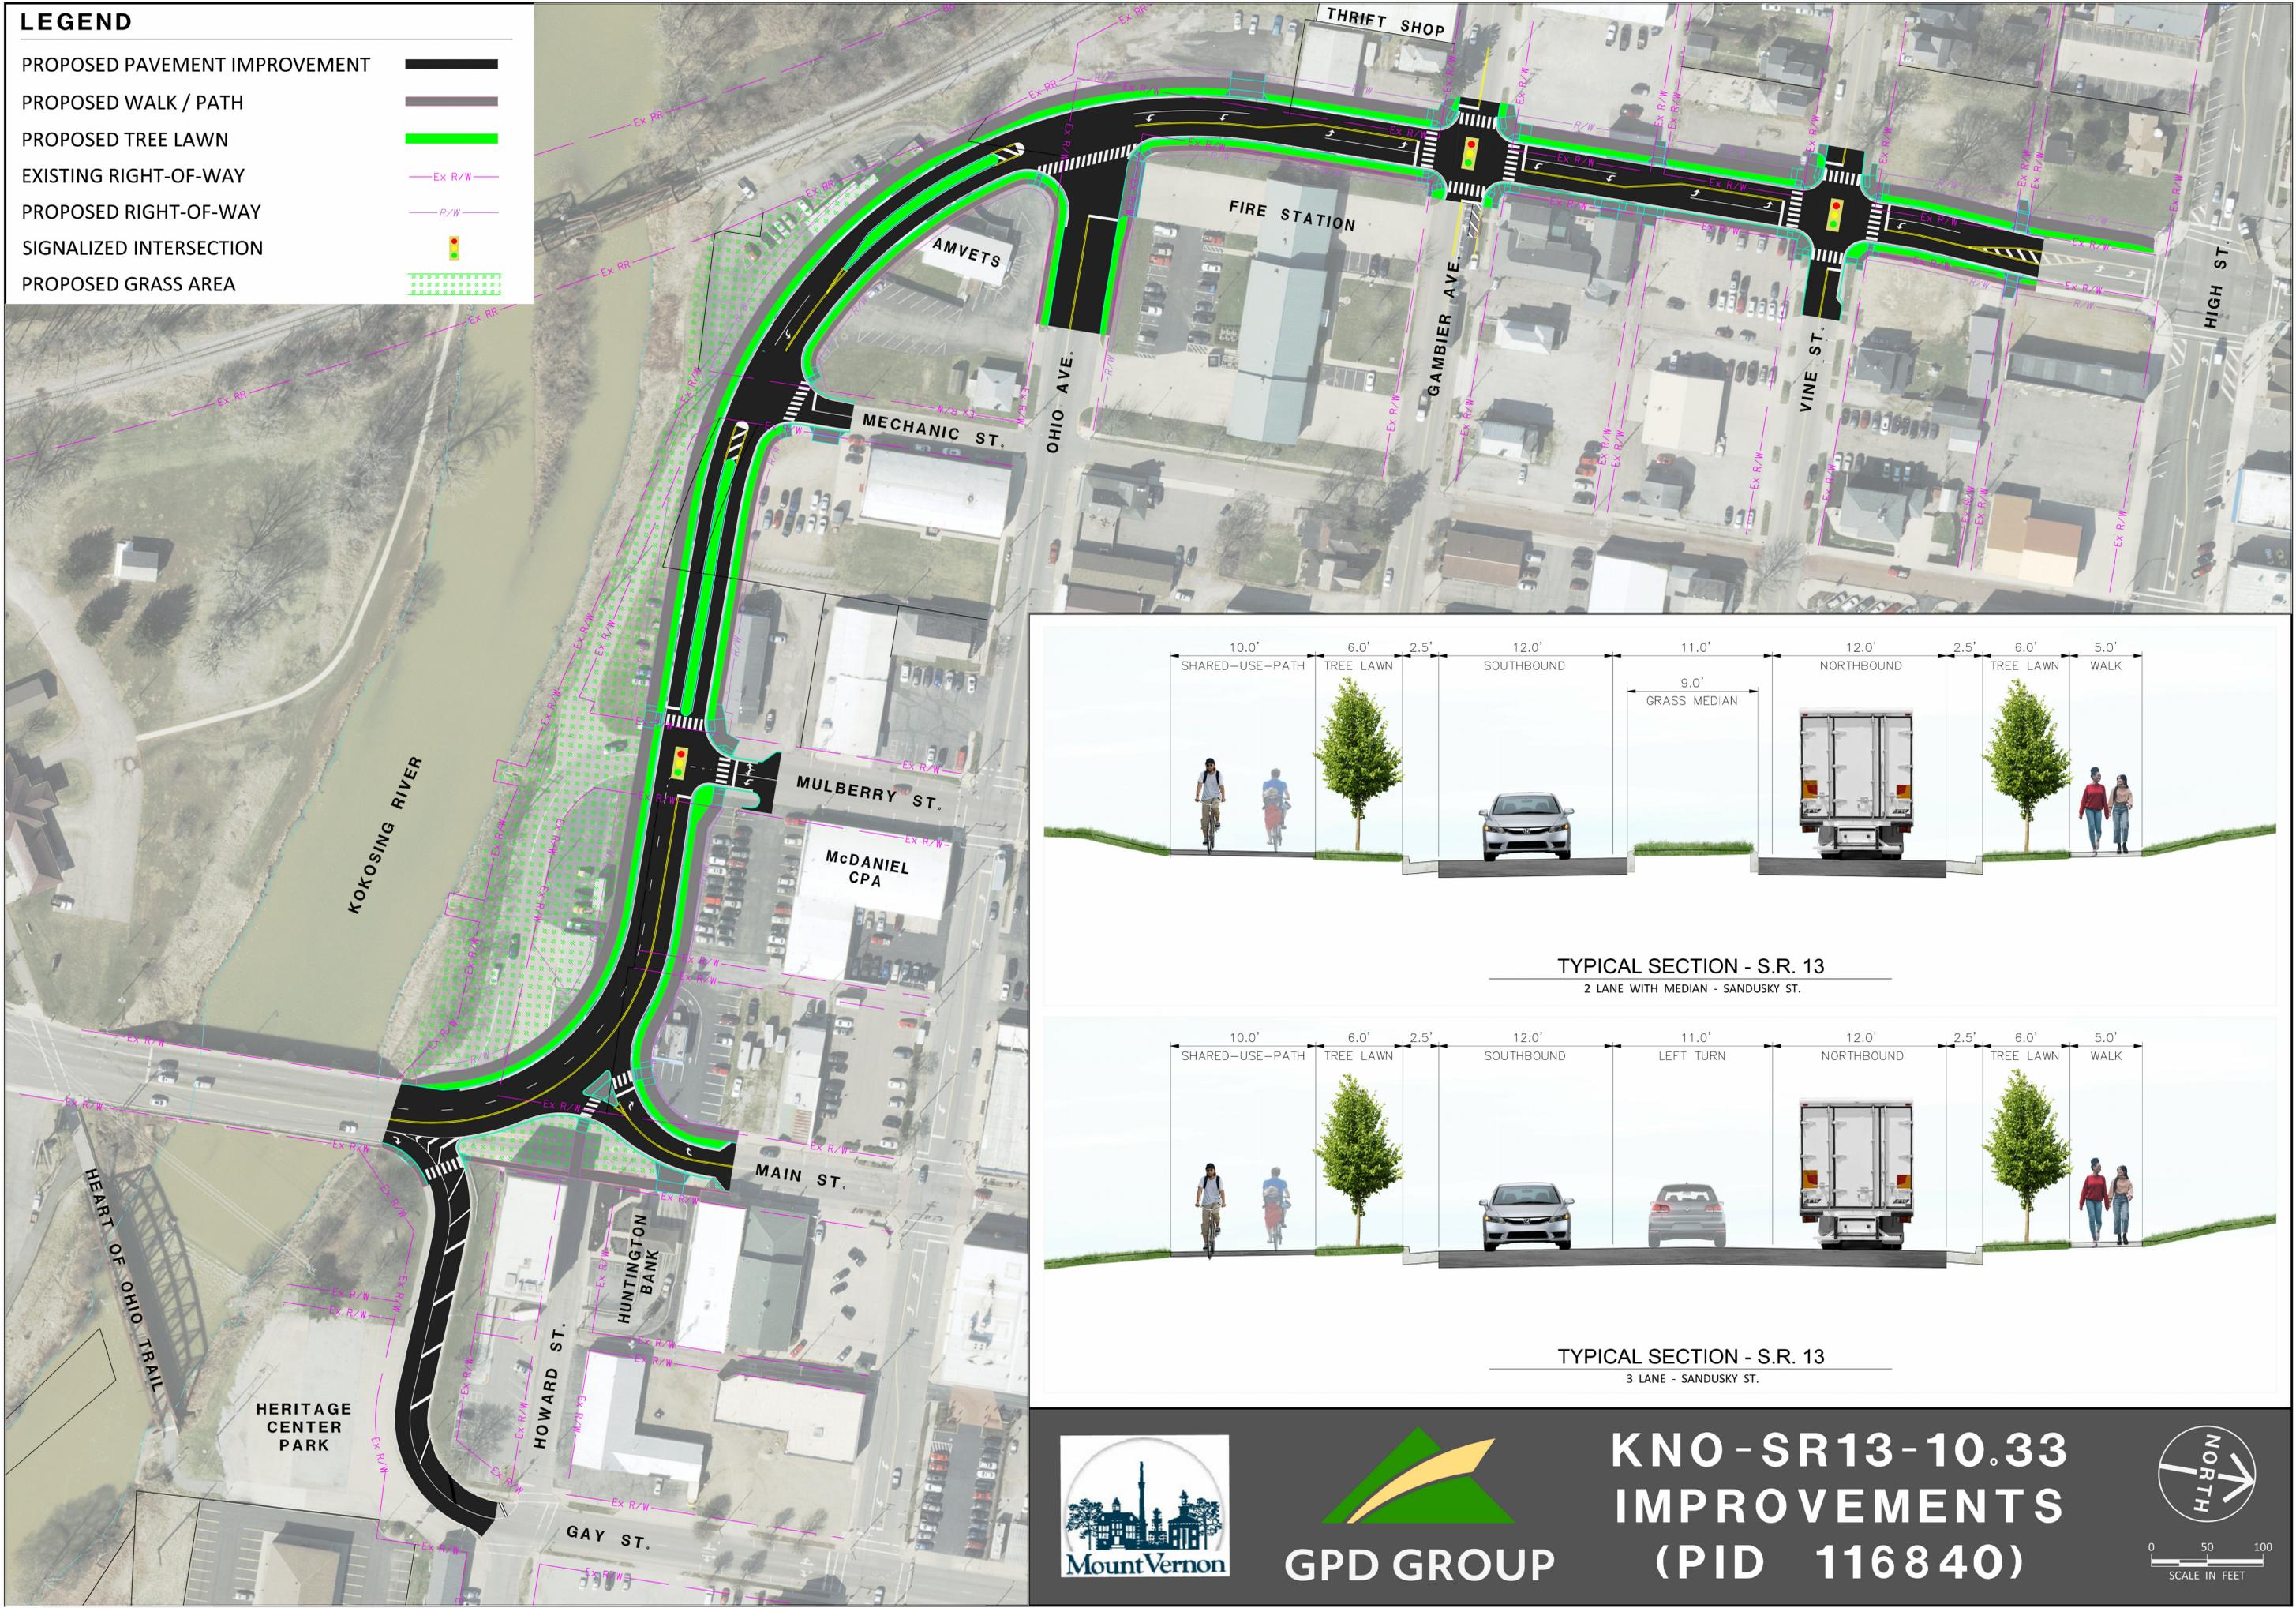

TYPICAL SECTION - S.R. 13
2 LANE WITH MEDIAN - SANDUSKY ST.

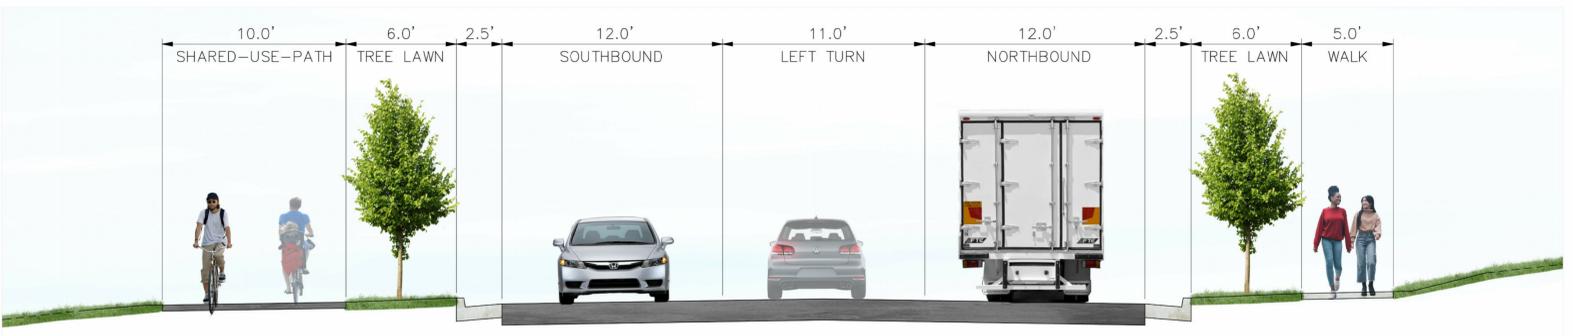

TYPICAL SECTION - S.R. 13
3 LANE - SANDUSKY ST.



**KNO-SR13-10.33
IMPROVEMENTS
(PID 116840)**

